


Bike Kitchen


Bike Parking Option 2:
 14 secure bicycle parking spaces
 10 outdoor work stands, or
 40 feet by 8 feet of working space

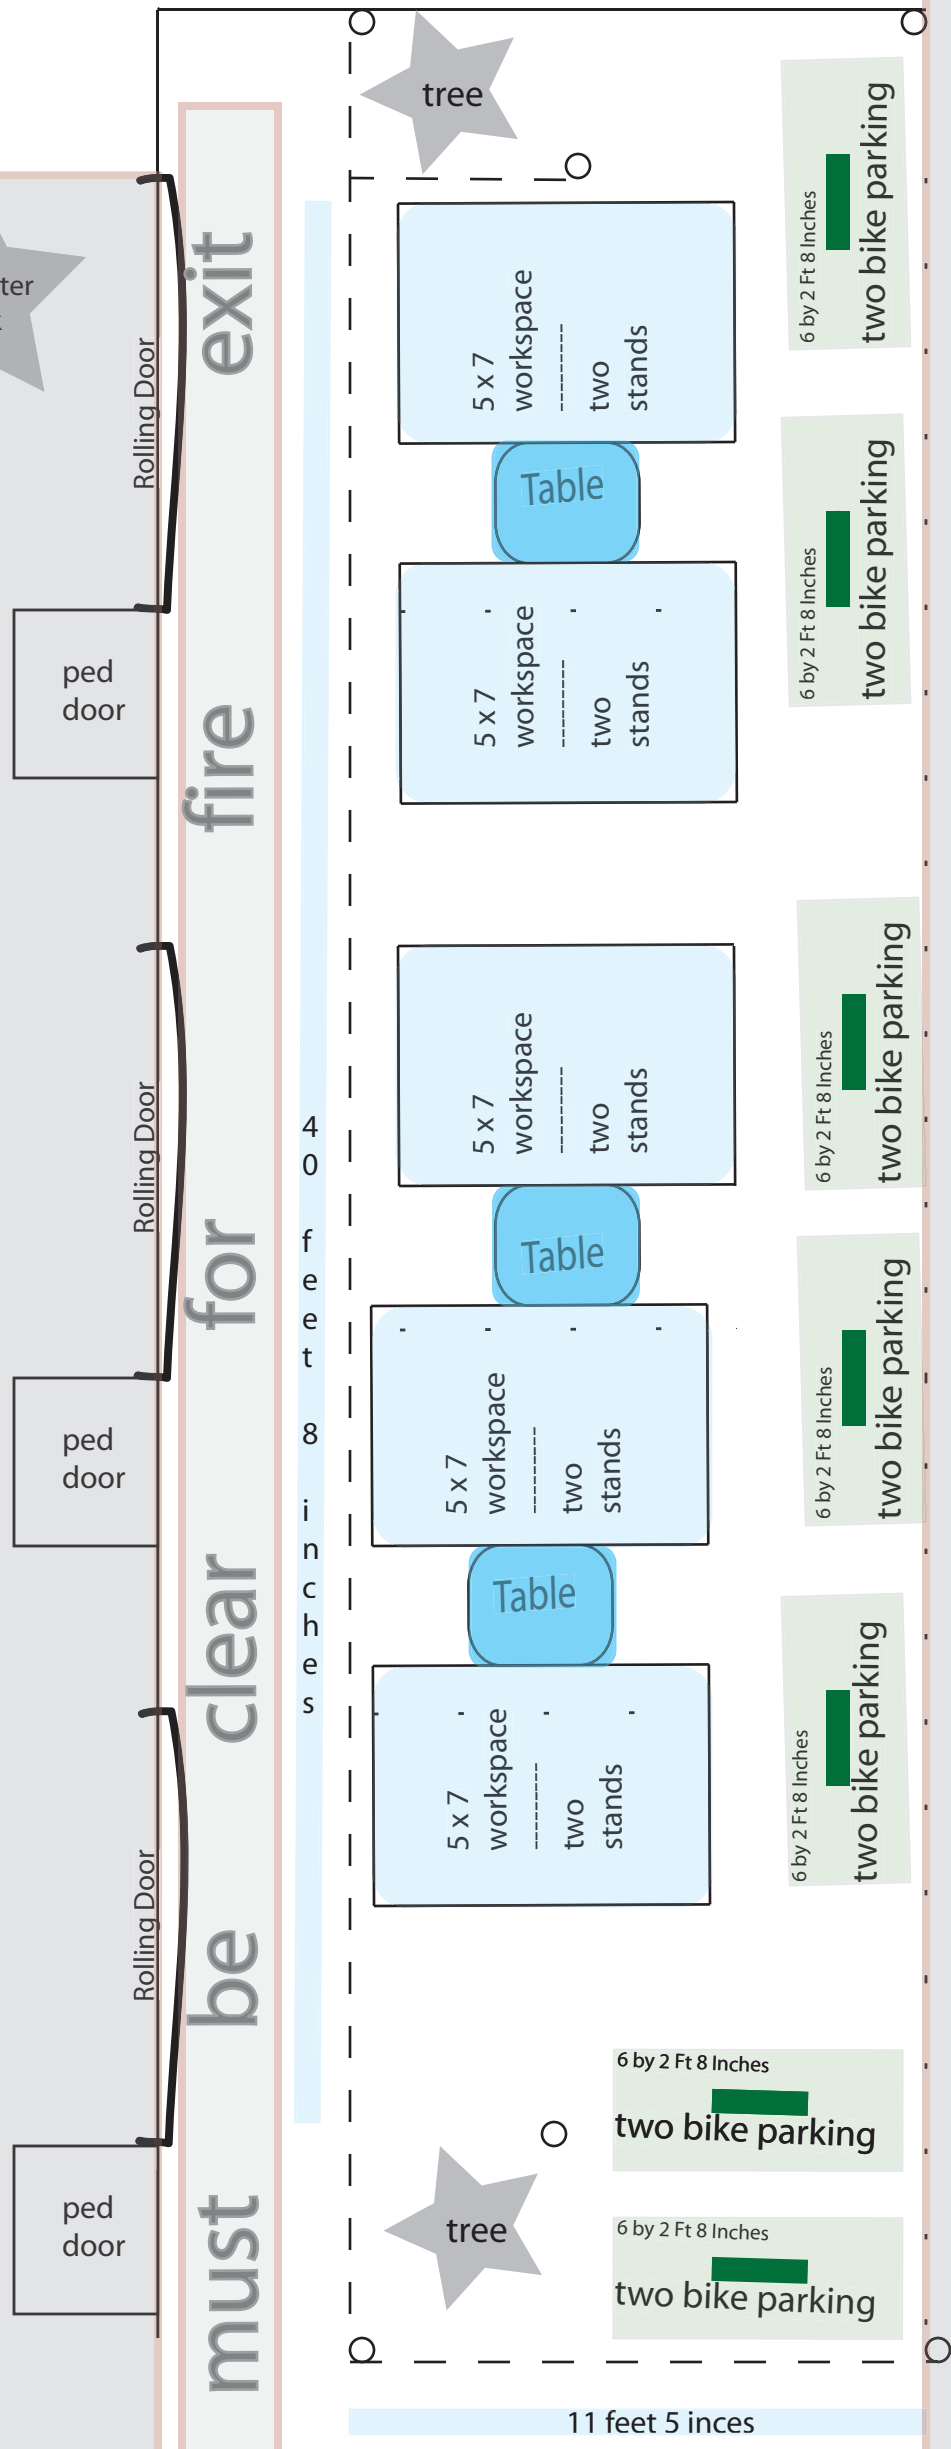

Driveway

Driveway

Key
 Black/Gray - existing conditions
 Blue - mobile furniture
 Green permanent Bike Parking

 N-loop or U-loop parking rack

Scale -

