

PARTITION SCHEDULE		
TYPE	DESCRIPTION	DETAILS
A	EXISTING 3 HOUR RATED PARTITION • CONCRETE	
B	EXISTING 1 HOUR RATED PARTITION • CONCRETE	
C	PARTIAL HEIGHT PARTITION • WALLBOARD = 5/8" GYP BOARD TYPE "X" • METAL STUDS @ 25" O.C. X 55LB/FT. MIN. G.C. • GCB + PAINTED ON INSIDE. W/NERO INSIDE	SEE 9/A1

B  
O  
O  
R

BRIDGES

ARCHITECTURE

MAIL

1686 15th Street

San Francisco, CA 94103

TEL


415 241 7160

FAX

415 241 7164

WWW

boorbridges.com

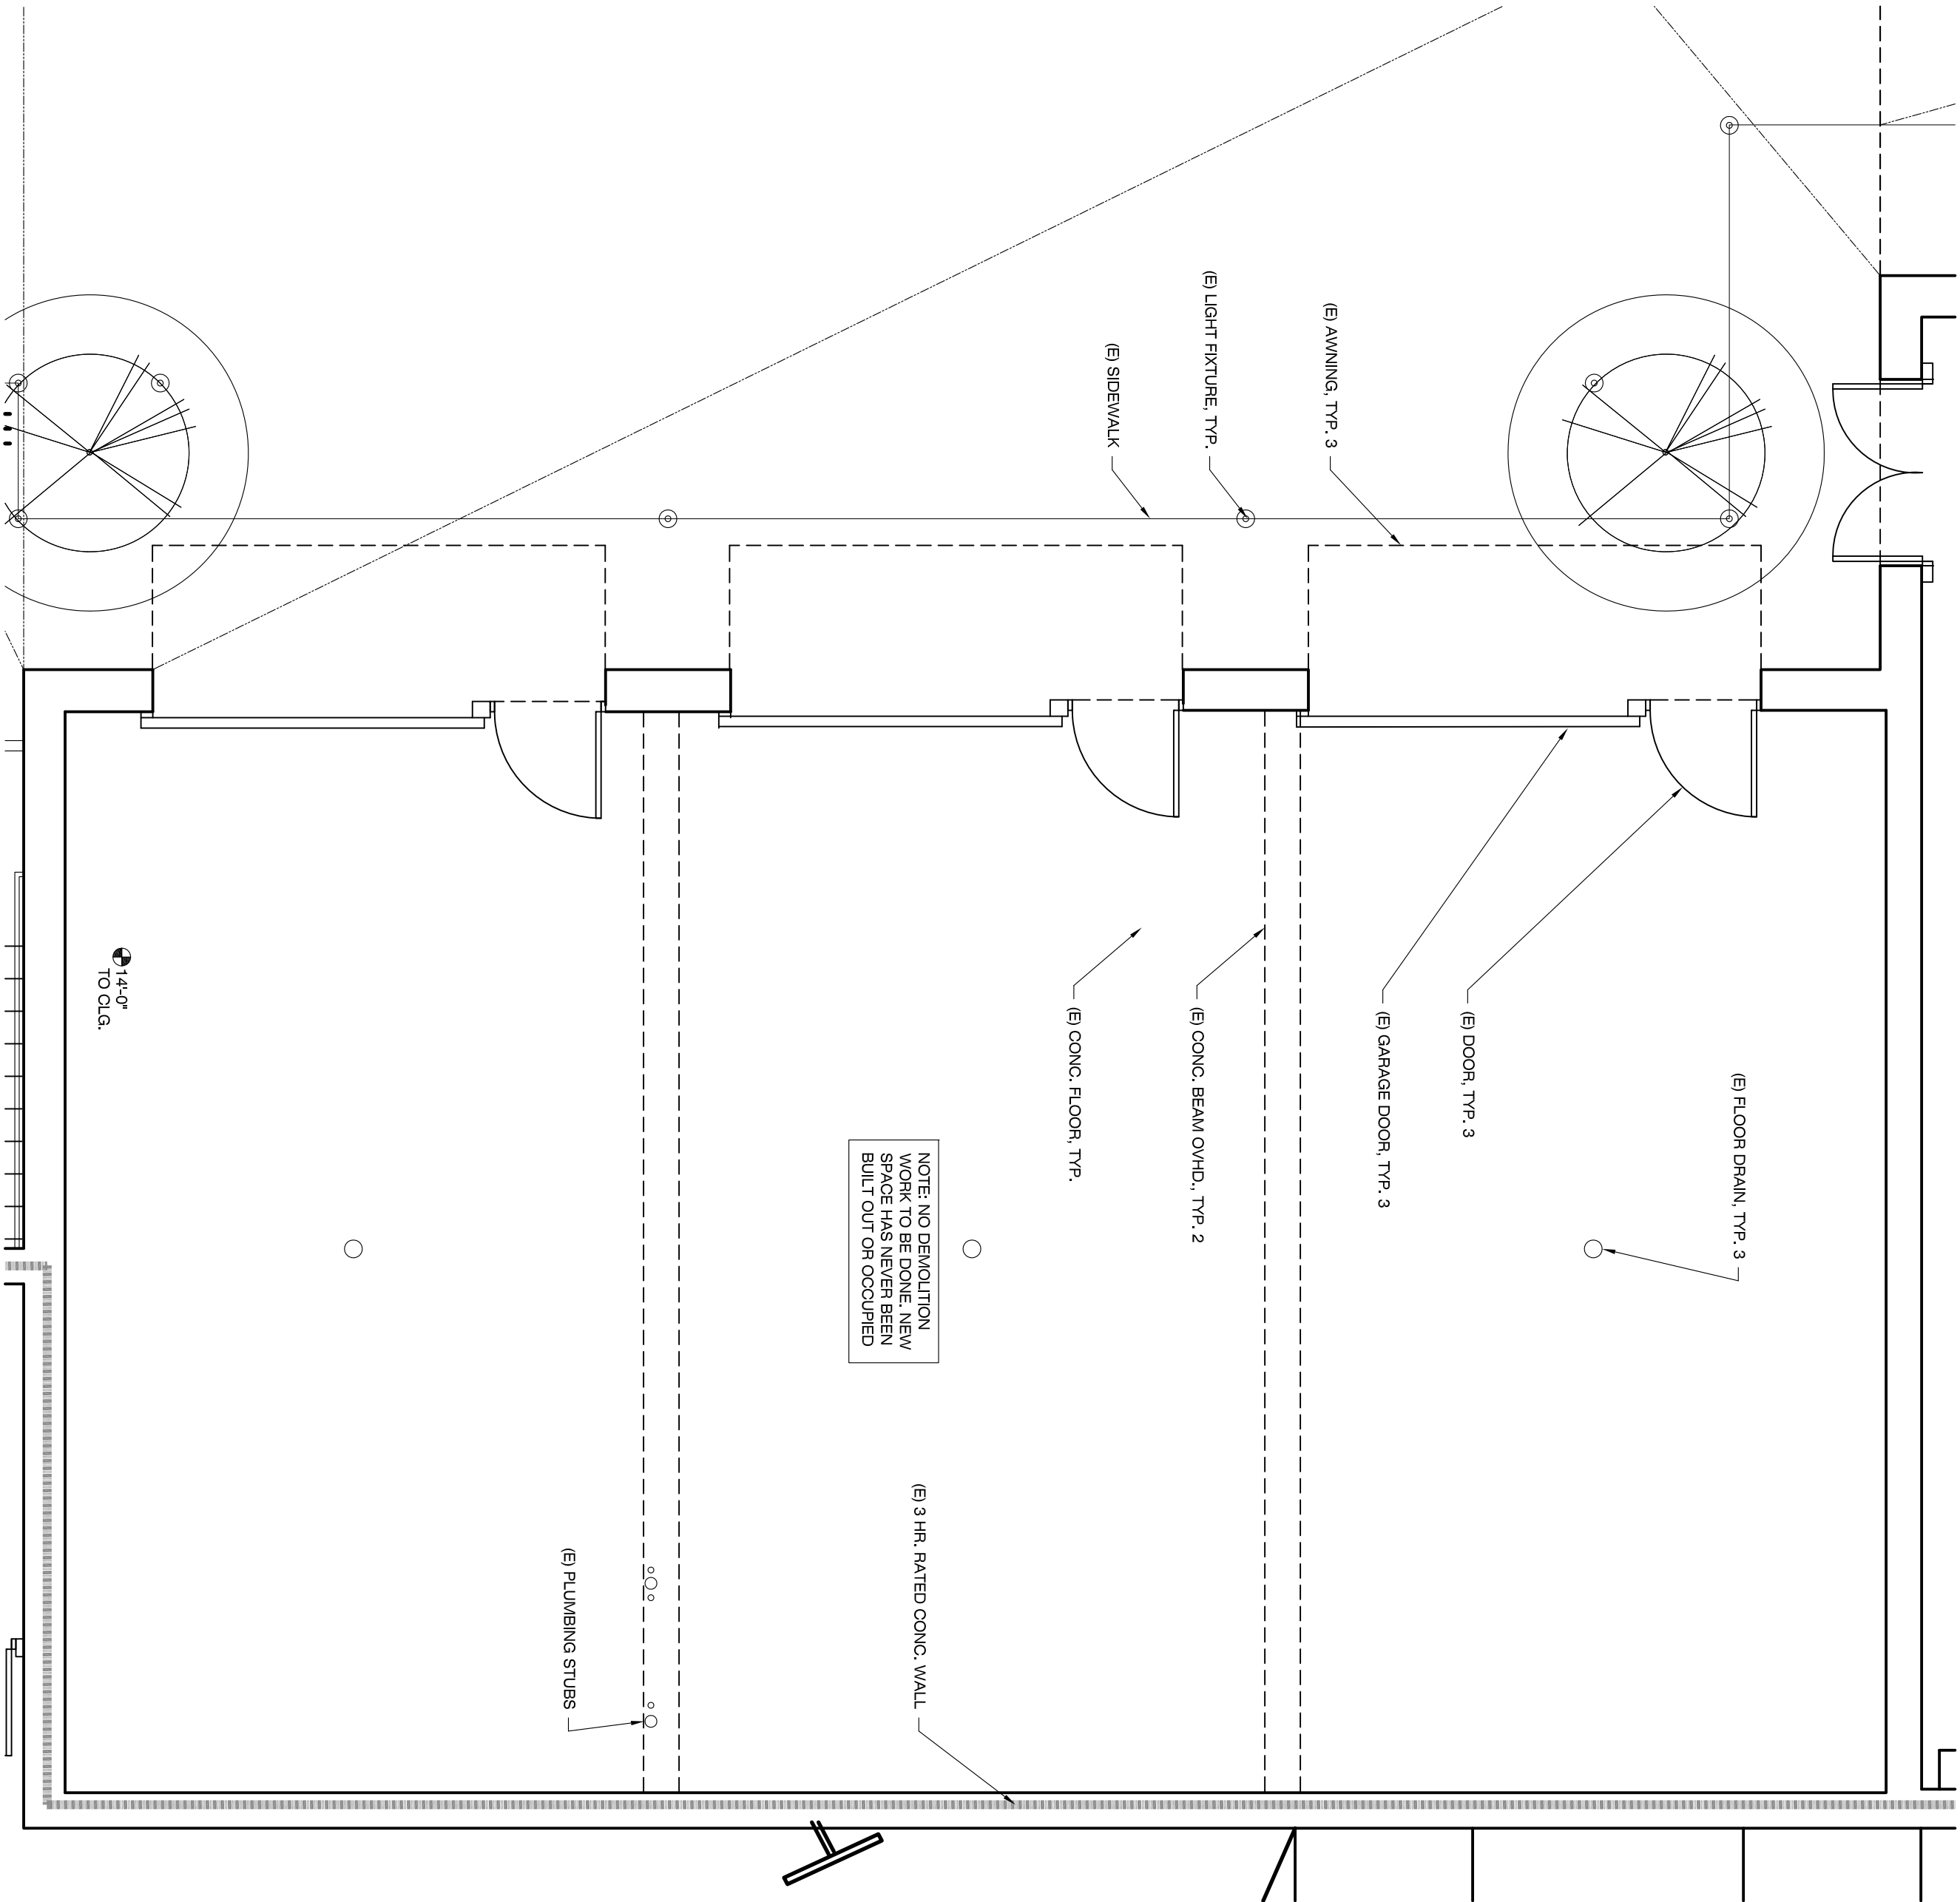


N

2

FLOOR PLAN - EXISTING/ DEMOLITION

1/4" = 1'-0"

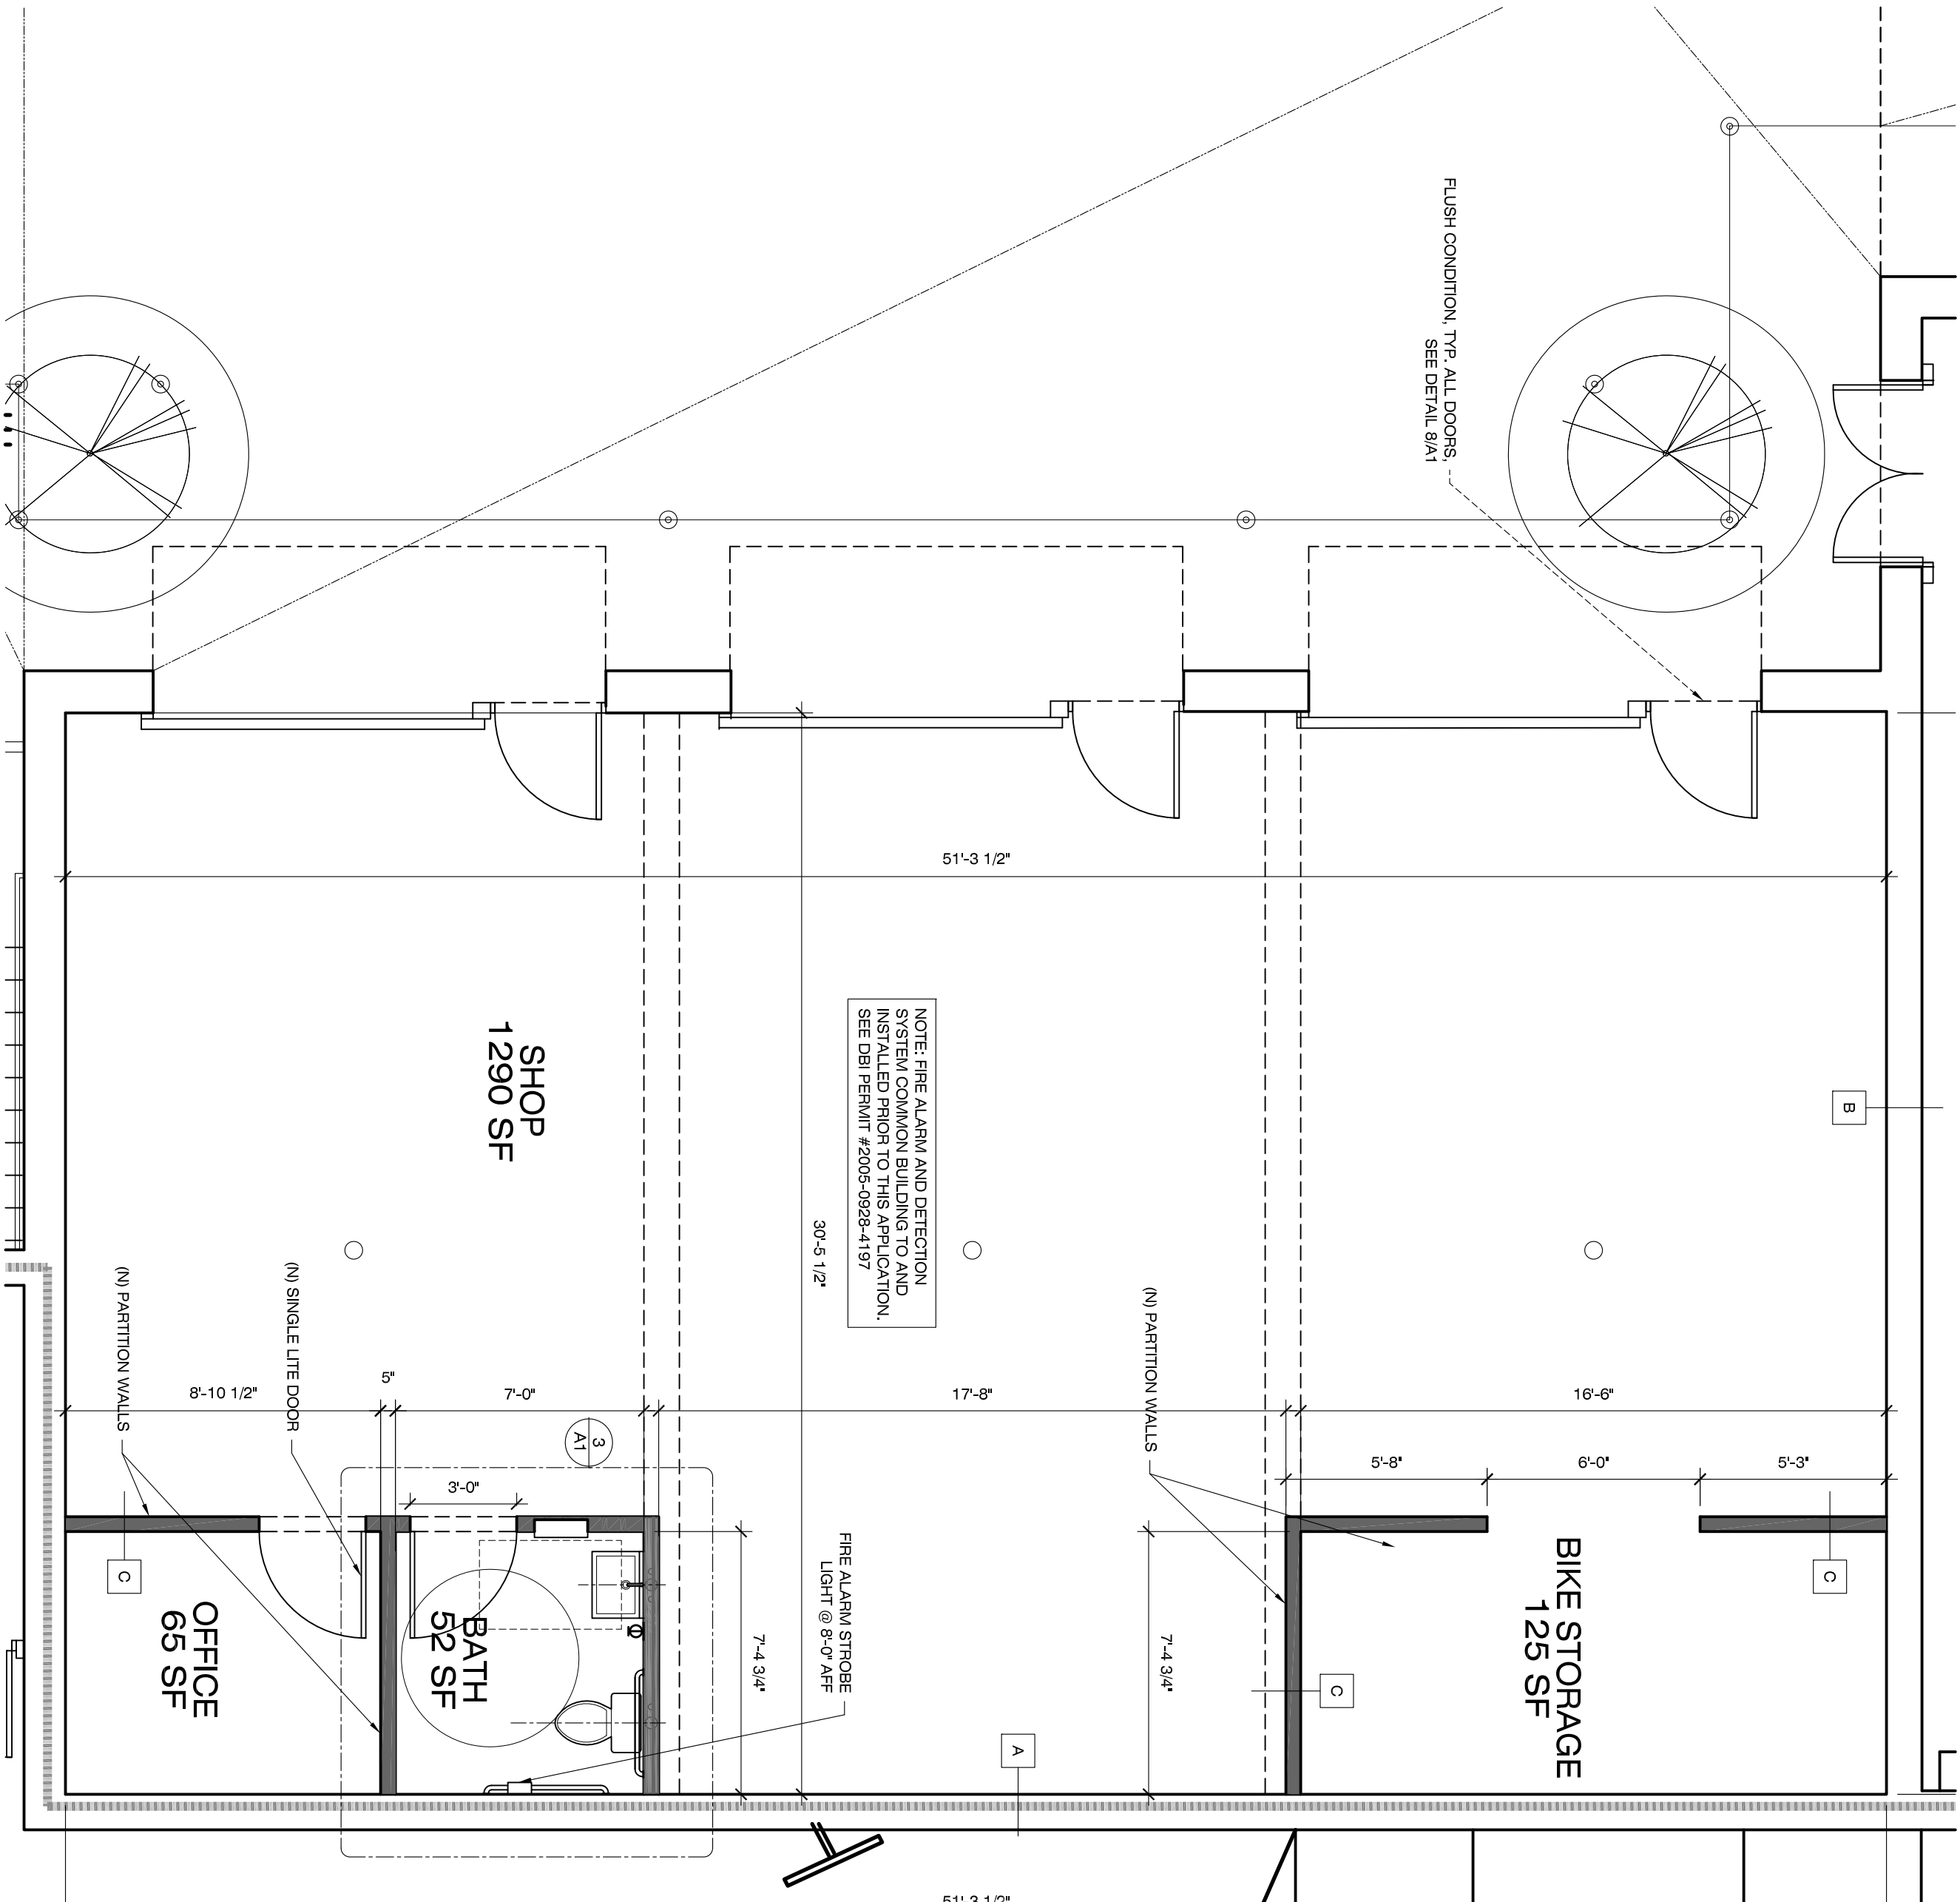

N

1

FLOOR PLAN - PROPOSED

1/4" = 1'-0"

ISSUE

11/10/2008 Permit Submittal

Project **Bike Kitchen**

2949 18th Street

San Francisco, CA 94100

NUMBER 200811

CONTACT Joe Grubb - 415 241 7160 X105

FLOOR PLANS

EXISTING & PROPOSED

A2